
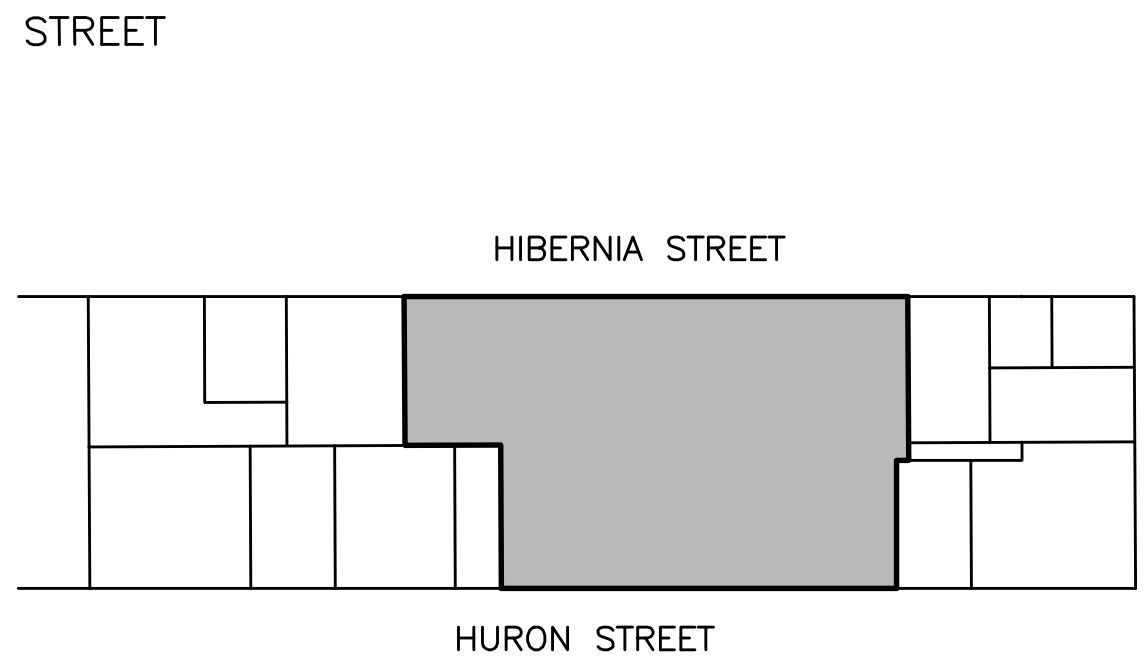


ENCROACHMENT SKETCH FOR
96 HURON STREET
CITY OF STRATFORD
COUNTY OF PERTH

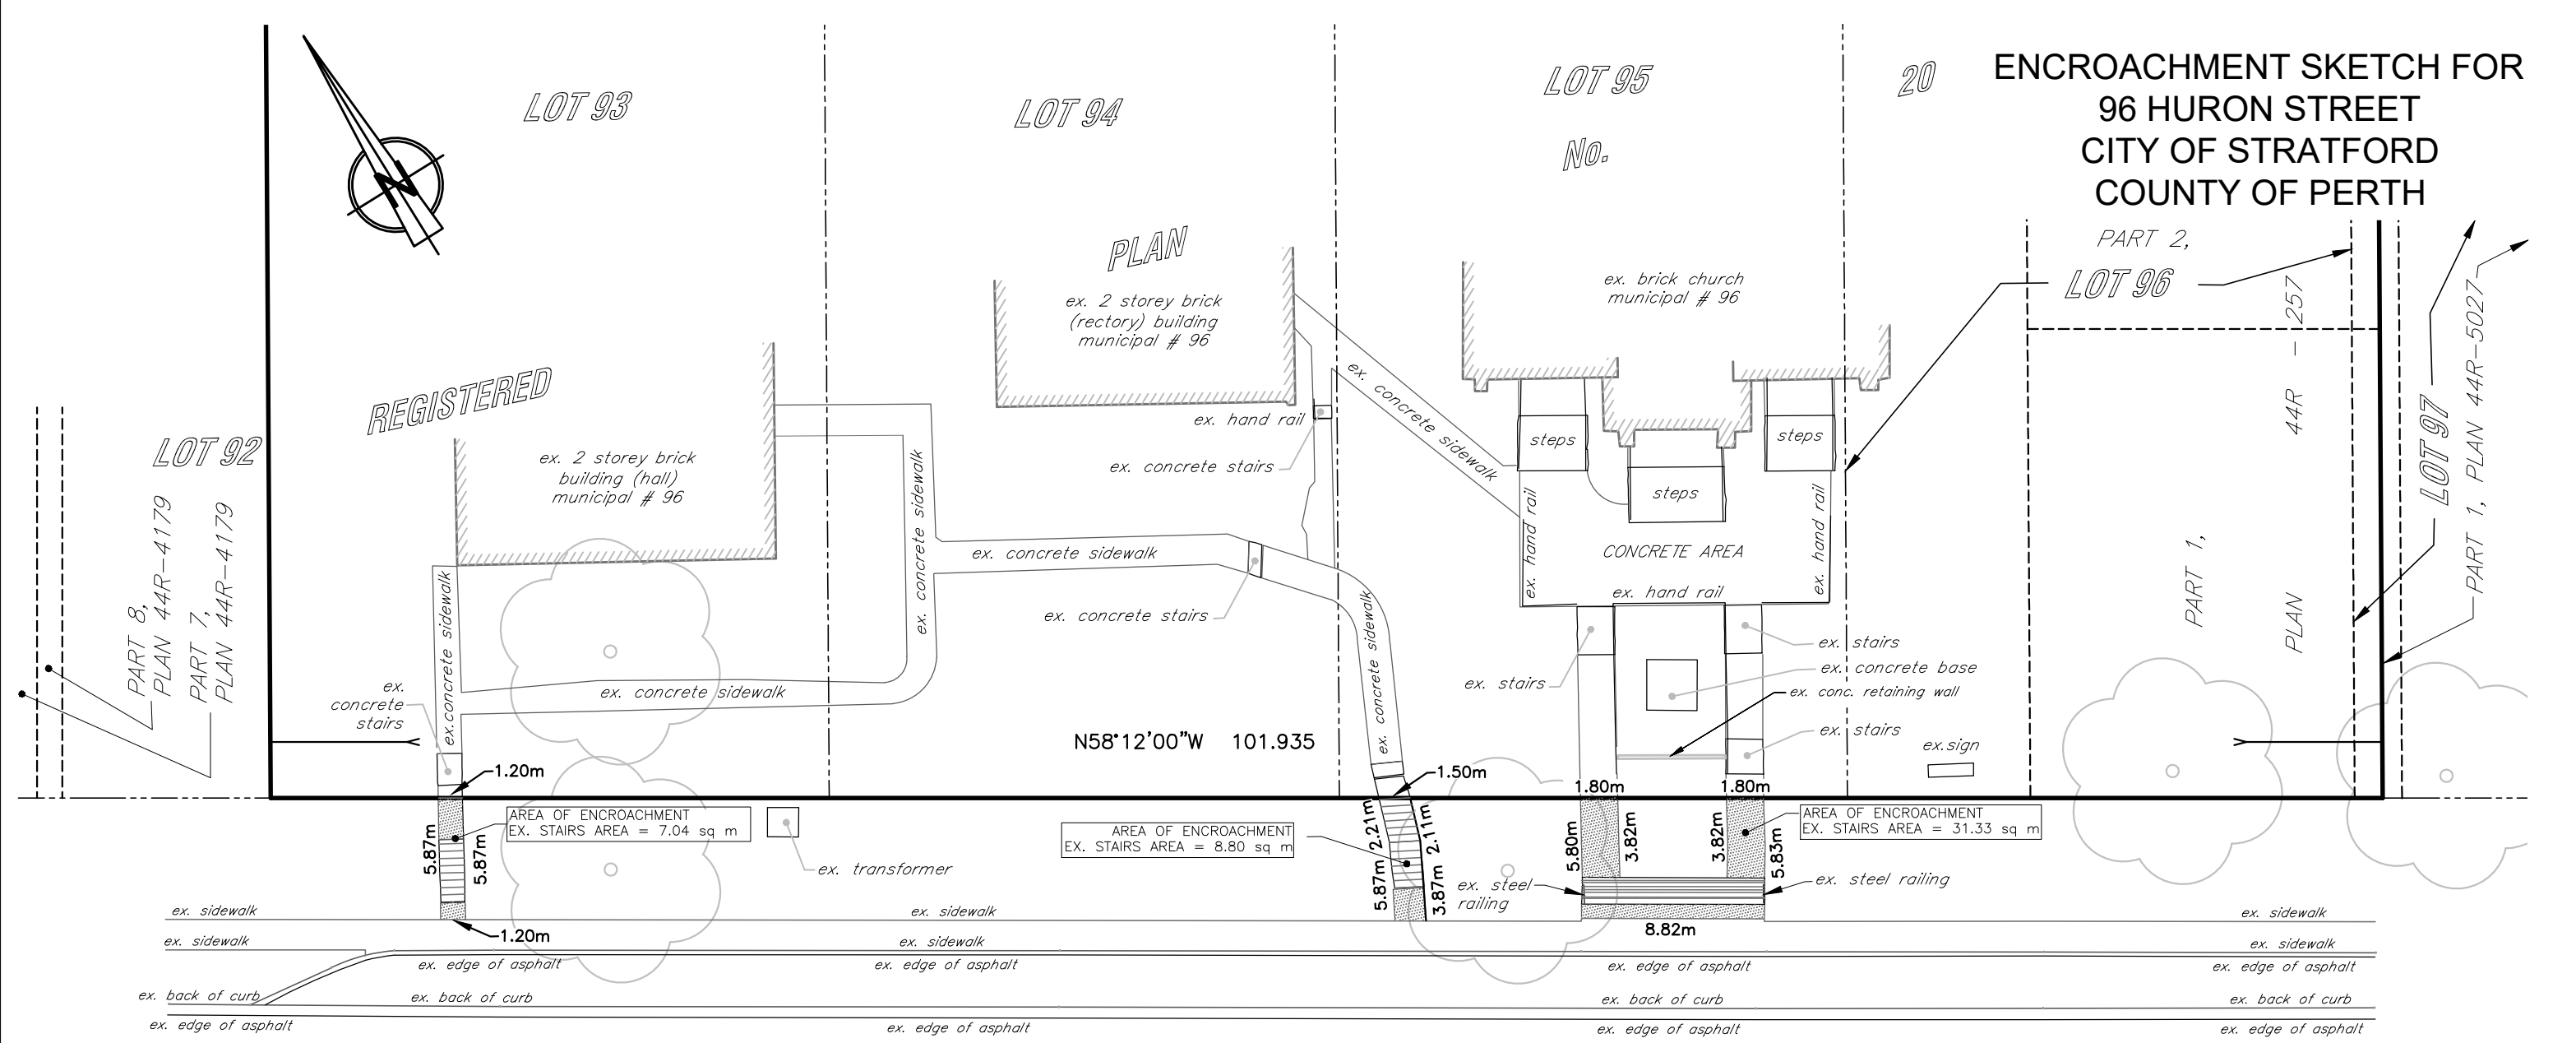

GRIT
ENGINEERING
117 REGENT STREET, STRATFORD, ON N5A 3W2
www.gritengineering.ca

PROJECT:	96 HURON STREET
CLIENT:	ENCROACHMENT SKETCH
CLIENT:	DIOCESE OF LONDON
CLIENT:	C/O HEIDI MONTEITH
DATE:	2023/02/15
SCALE:	1 : 400 METRIC
PROJECT NO:	GE23-0361-SK1
DRAWN BY:	BAS
CHECKED BY:	SJC
DRAWING NO.	C100

© COPYRIGHT 2023, GRIT ENGINEERING LTD.

Metric:
DISTANCES AND COORDINATES SHOWN ON THIS SKETCH ARE IN METERS AND CAN BE CONVERTED TO FEET BY DIVIDING BY 0.3048.

Caution:
THIS IS NOT A PLAN OF SURVEY. THIS SKETCH SHALL NOT BE USED FOR MORTGAGE OR TRANSACTION PURPOSES.

BEARINGS AND DISTANCES DERIVED FROM DEPOSITED PLAN 44R-4179 & 44R-5027.