

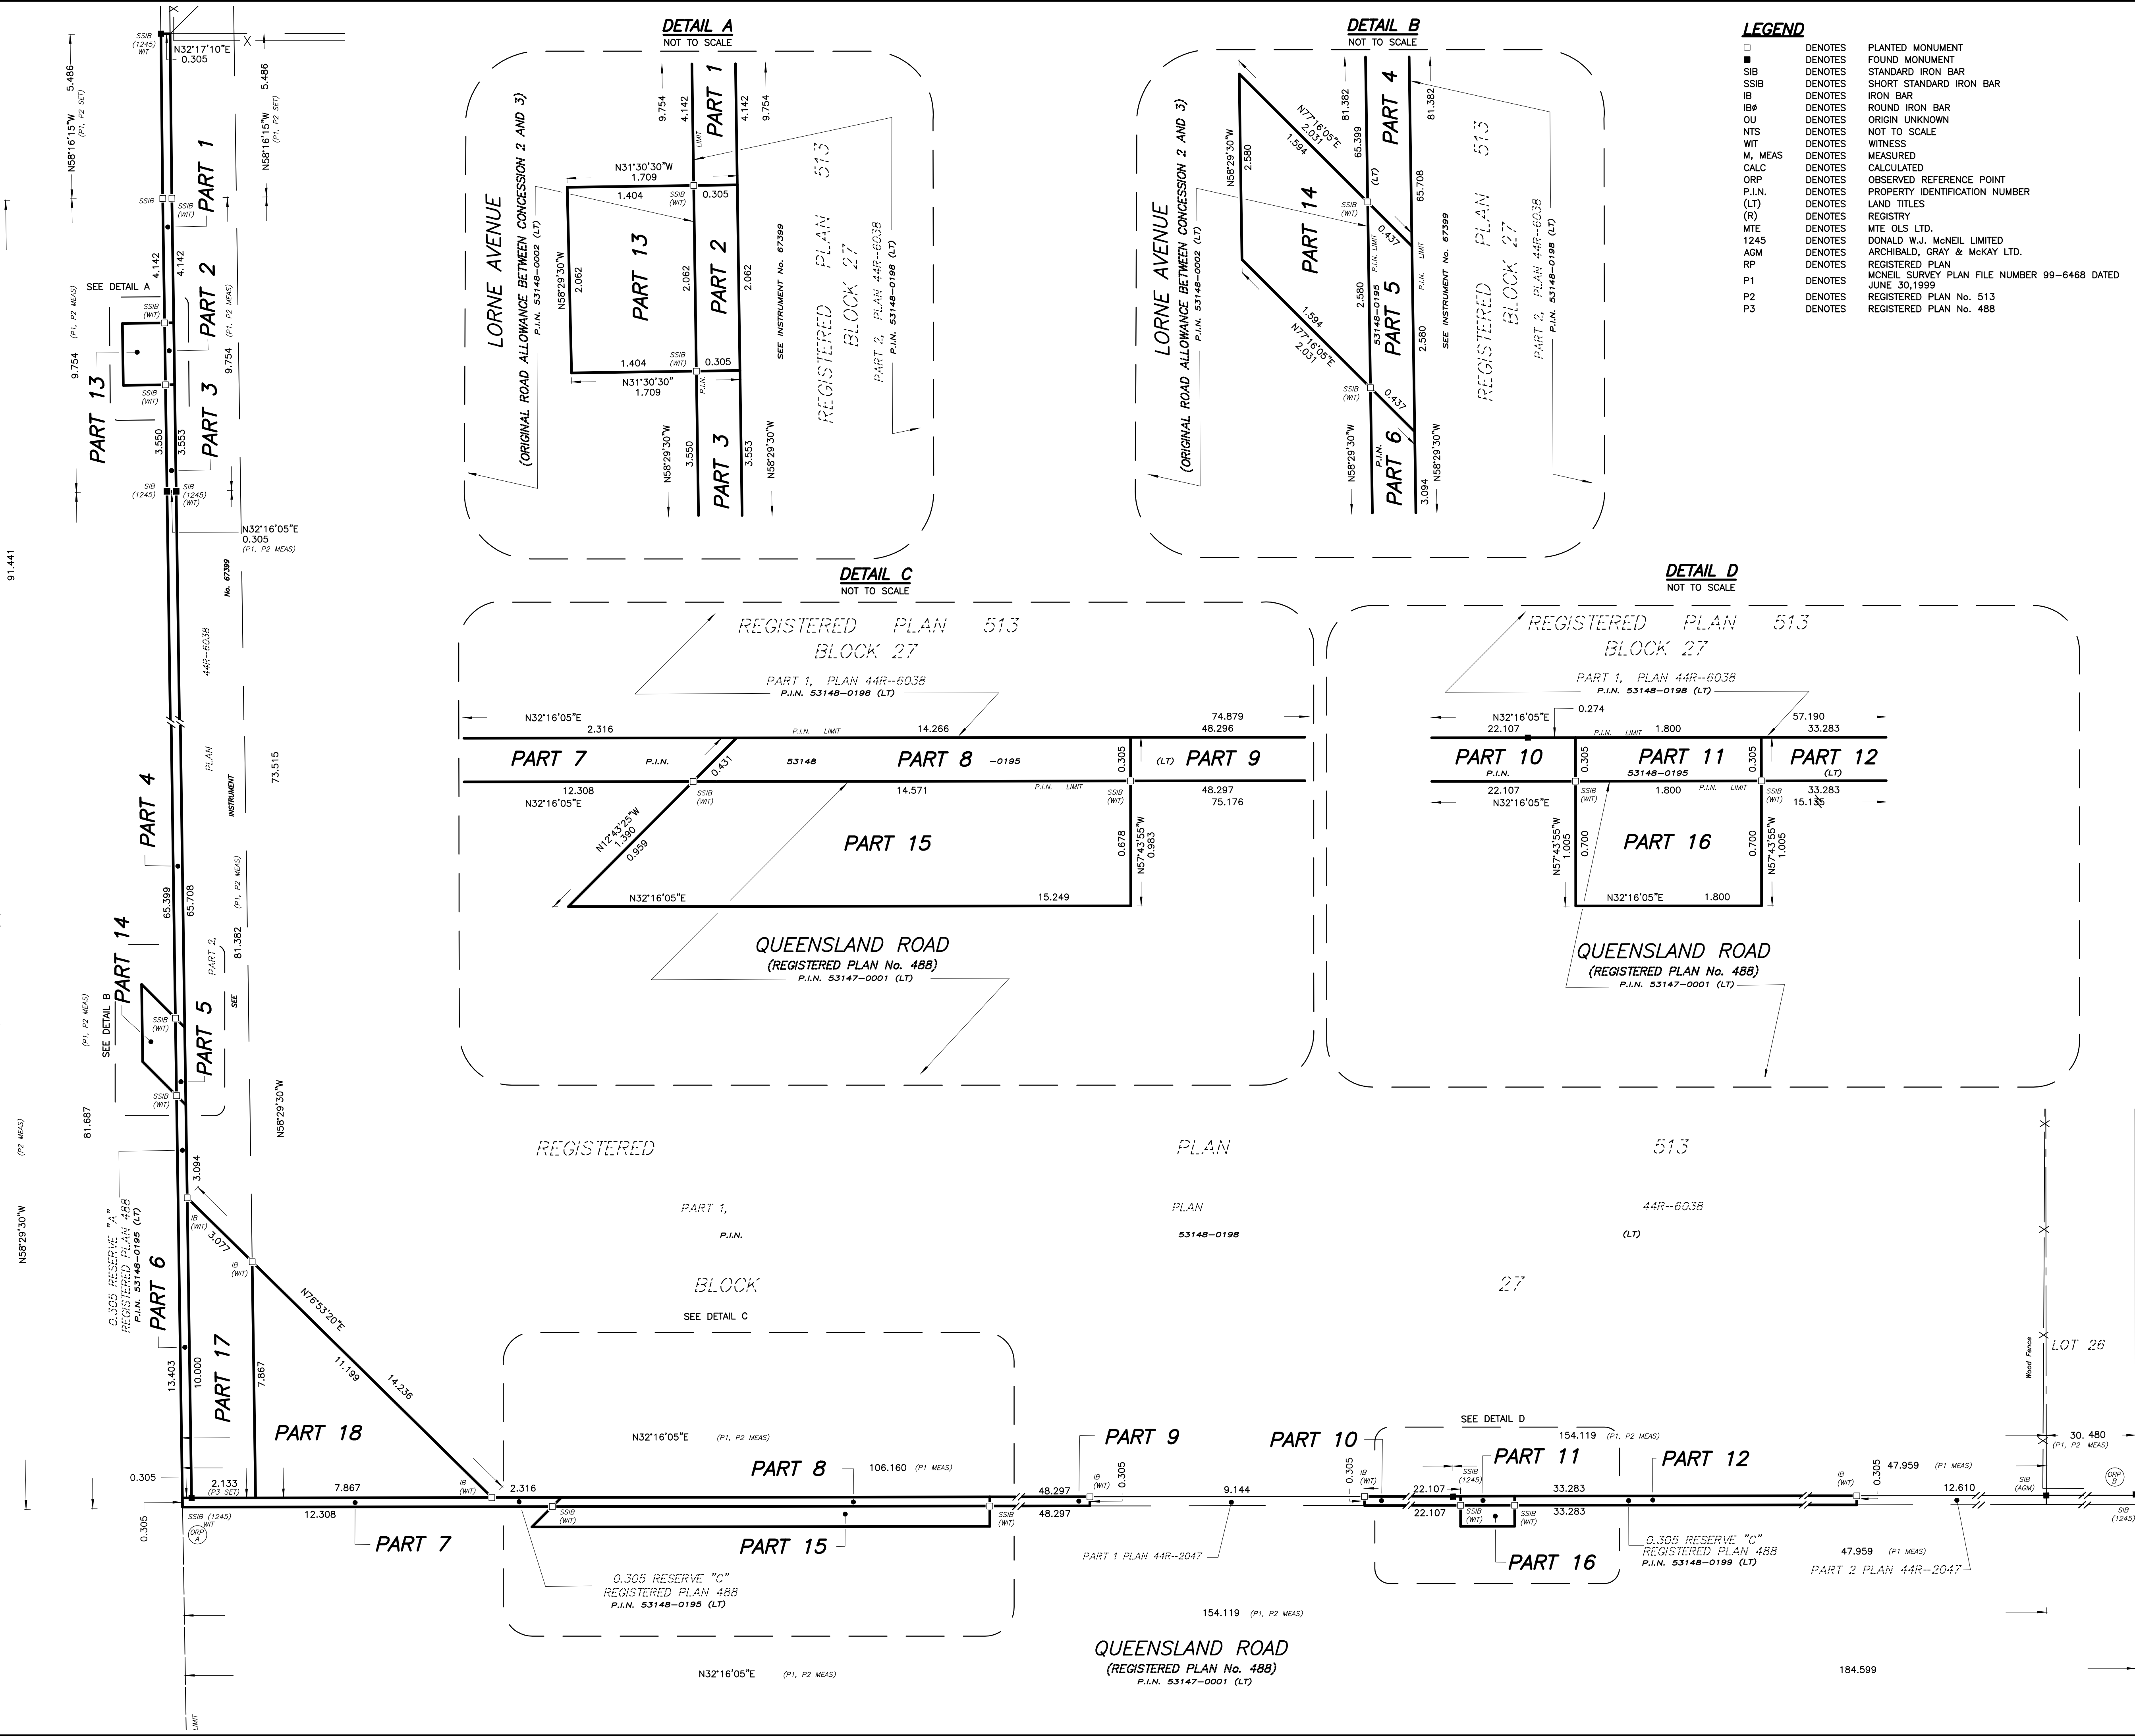
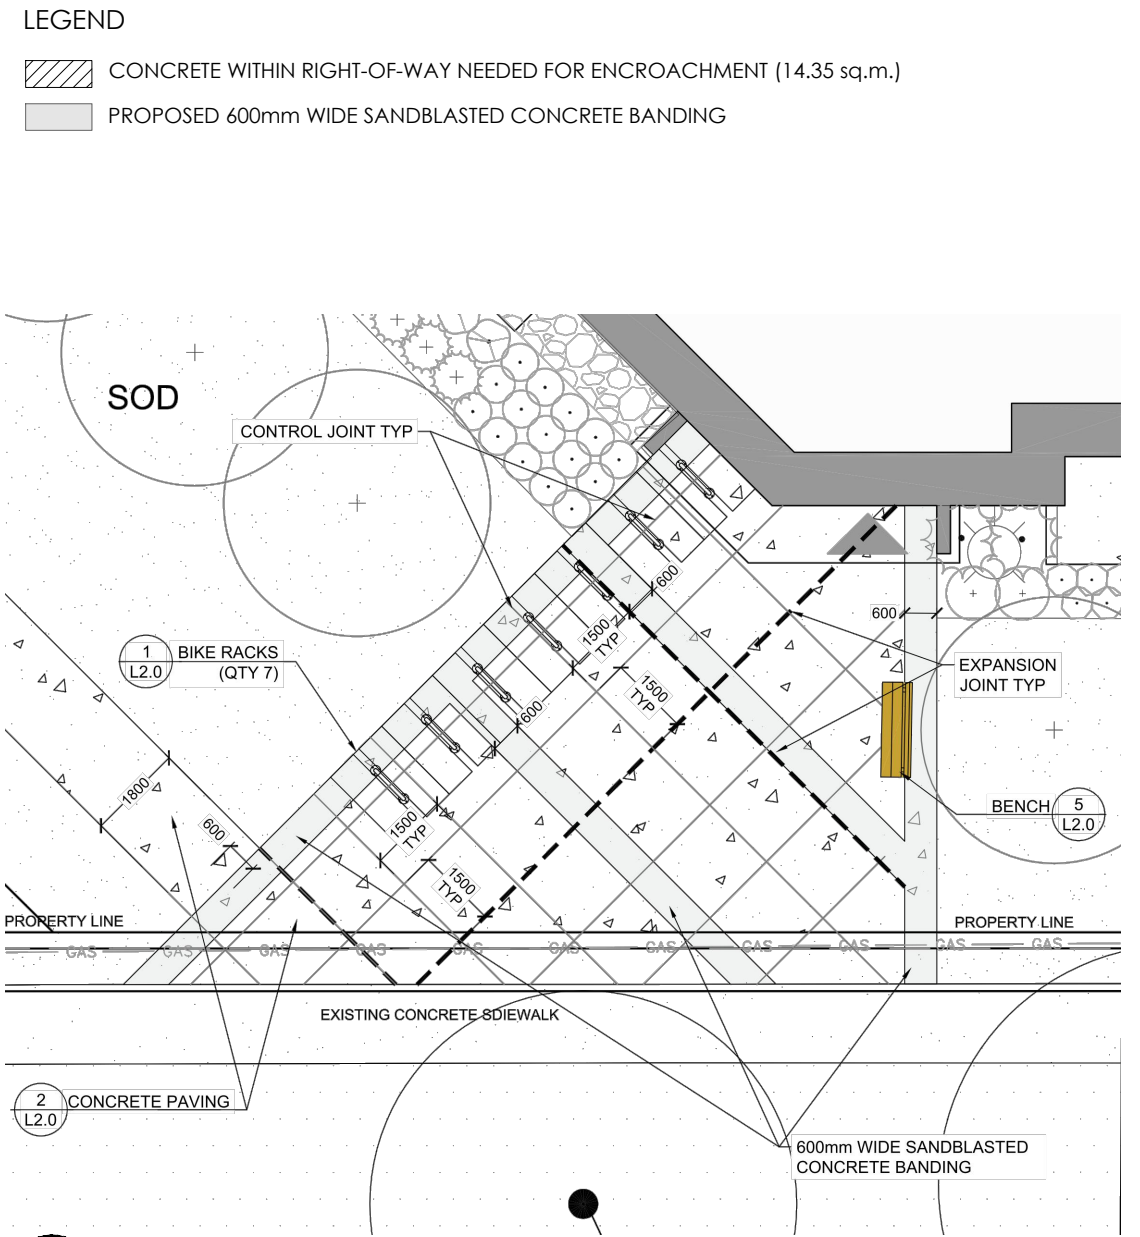


LORNE AVENUE
(ORIGINAL ROAD ALLOWANCE BETWEEN CONCESSION 2 AND 3)
P.I.N. 53148-0002 (LT)

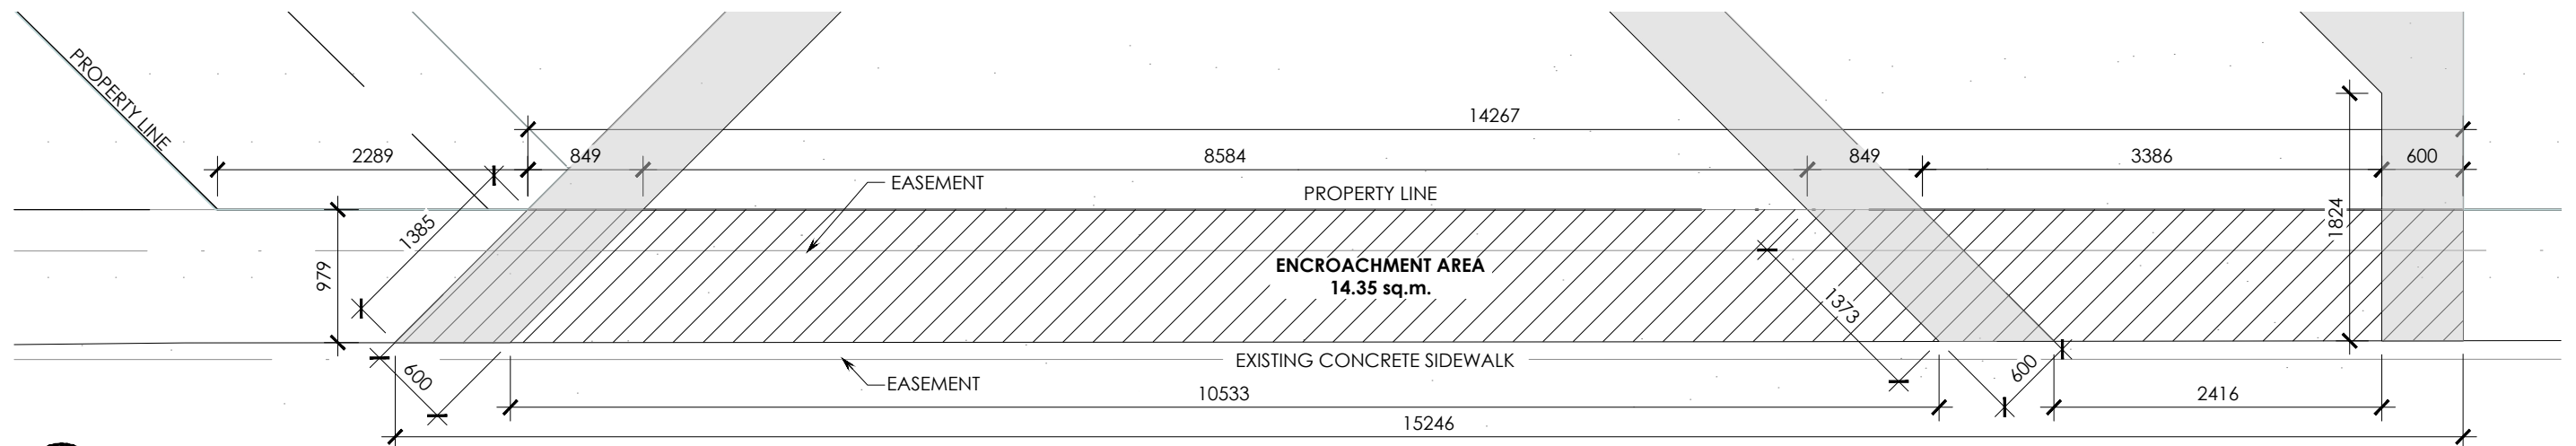

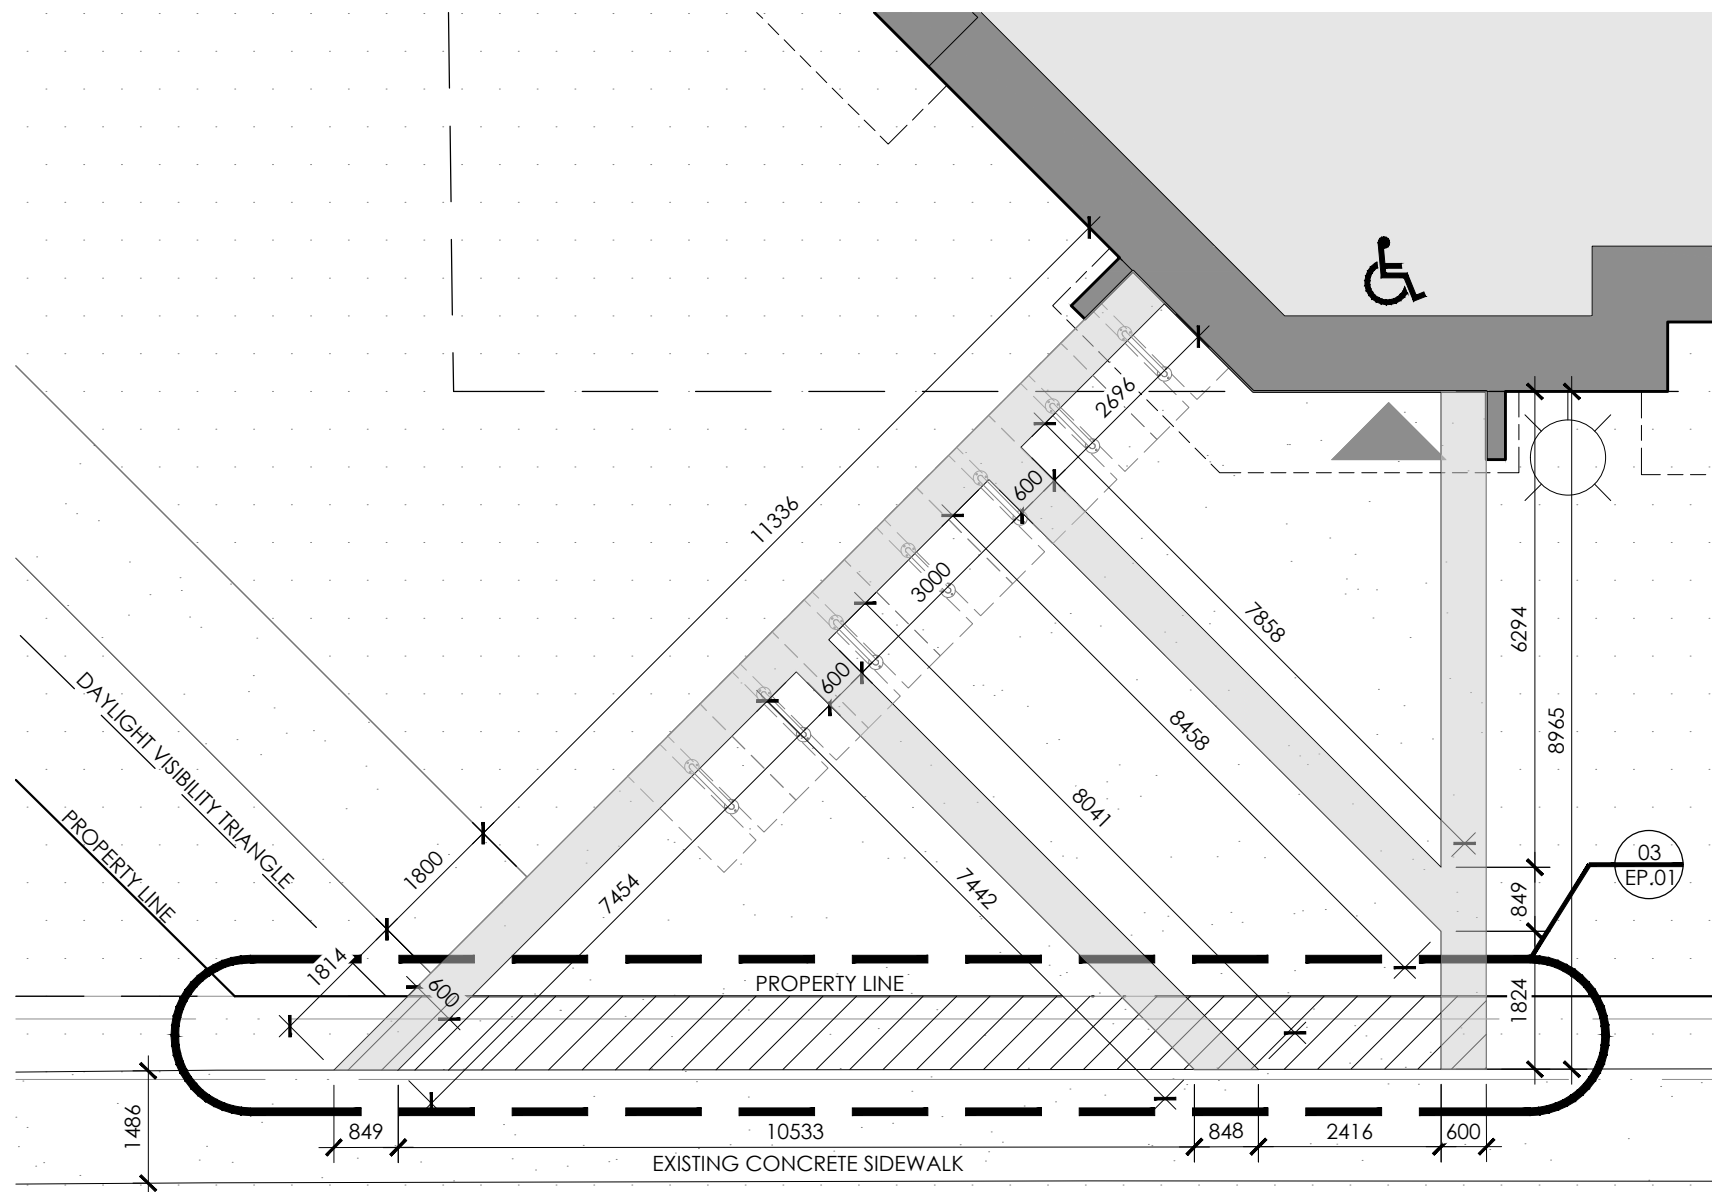

LEGEND

 CONCRETE WITHIN RIGHT-OF-WAY NEEDED FOR ENCROACHMENT (14.35 sq.m.)

 PROPOSED 600mm WIDE SANDBLASTED CONCRETE BANDING