


ALBERT STREET
(20.117 WIDE BY REGISTERED PLAN No. 20)

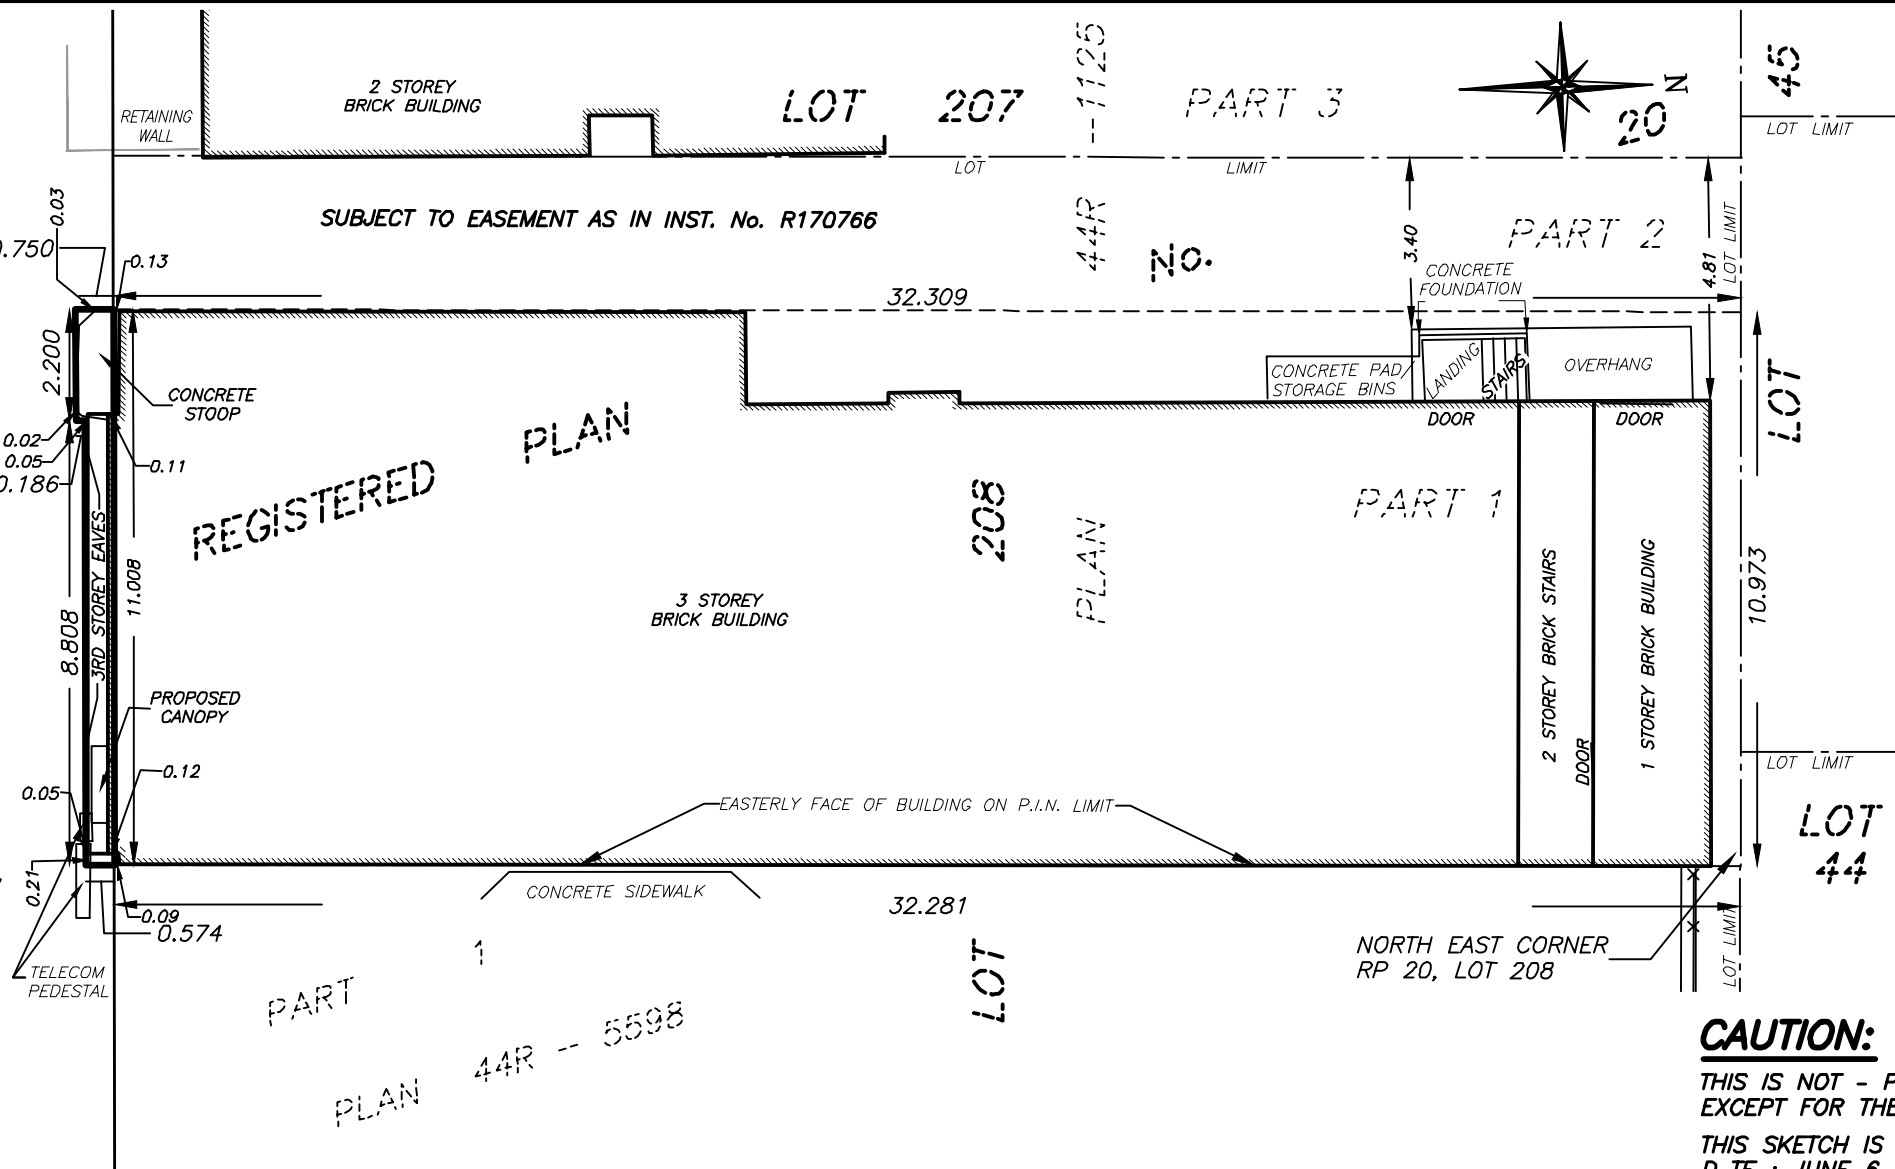

SKETCH SHOWING DETAIL
OF P-RT OF
LOT 208
REG'D PLAN No. 20
IN THE
CITY OF STRATFORD
COUNTY OF PERTH
SCALE 1:150
0 3 6 9 METRES
MTE OLS LTD.
ONTARIO LAND SURVEYORS

LEGEND:

- DENOTES PL-NTED MONUMENT
- DENOTES FOUND MONUMENT
- SIB DENOTES ST- D-RD IRON B-R
- IBØ DENOTES ROUND IRON B-R
- CC DENOTES CUT CROSS
- OU DENOTES ORIGIN UNKNOWN
- WIT DENOTES WITNESS
- MTE DENOTES MTE OLS LTD.
- 1245 DENOTES DON-LD W.J. McNEIL LIMITED, O.L.S.'s
- RP DENOTES REGISTERED PL-

METRIC:

DIST-NCES SHOWN ON THIS PL- -RE IN METRES -ND
C-N BE CONVERTED TO FEET BY DIVIDING BY 0.3048.

CAUTION:

THIS IS NOT - PL-N OF SURVEY -ND SH-LL NOT BE USED
EXCEPT FOR THE PURPOSES INDIC-TED IN THE TITLE BLOCK.
THIS SKETCH IS PREP-RED FOR LONGWOOD KEEP LTD.
D-TE : JUNE 6, 2023 © COPYRIGHT 2023, MTE OLS LTD.



MTE MTE ONTARIO LAND SURVEYORS LTD.
365 HOME STREET
STR-TFORD, ONT-RIO, N5- 2-5
TEL: 519-271-7952

Cad File: P:\P\51698\300\51698-300-SK2.DWG	COGO : 51698-300-UTMGROUND.ASC
Drawn By : C. J-NSSN	Checked By : D. RE-UME
File No : 51698-300-SK2 (S)	