


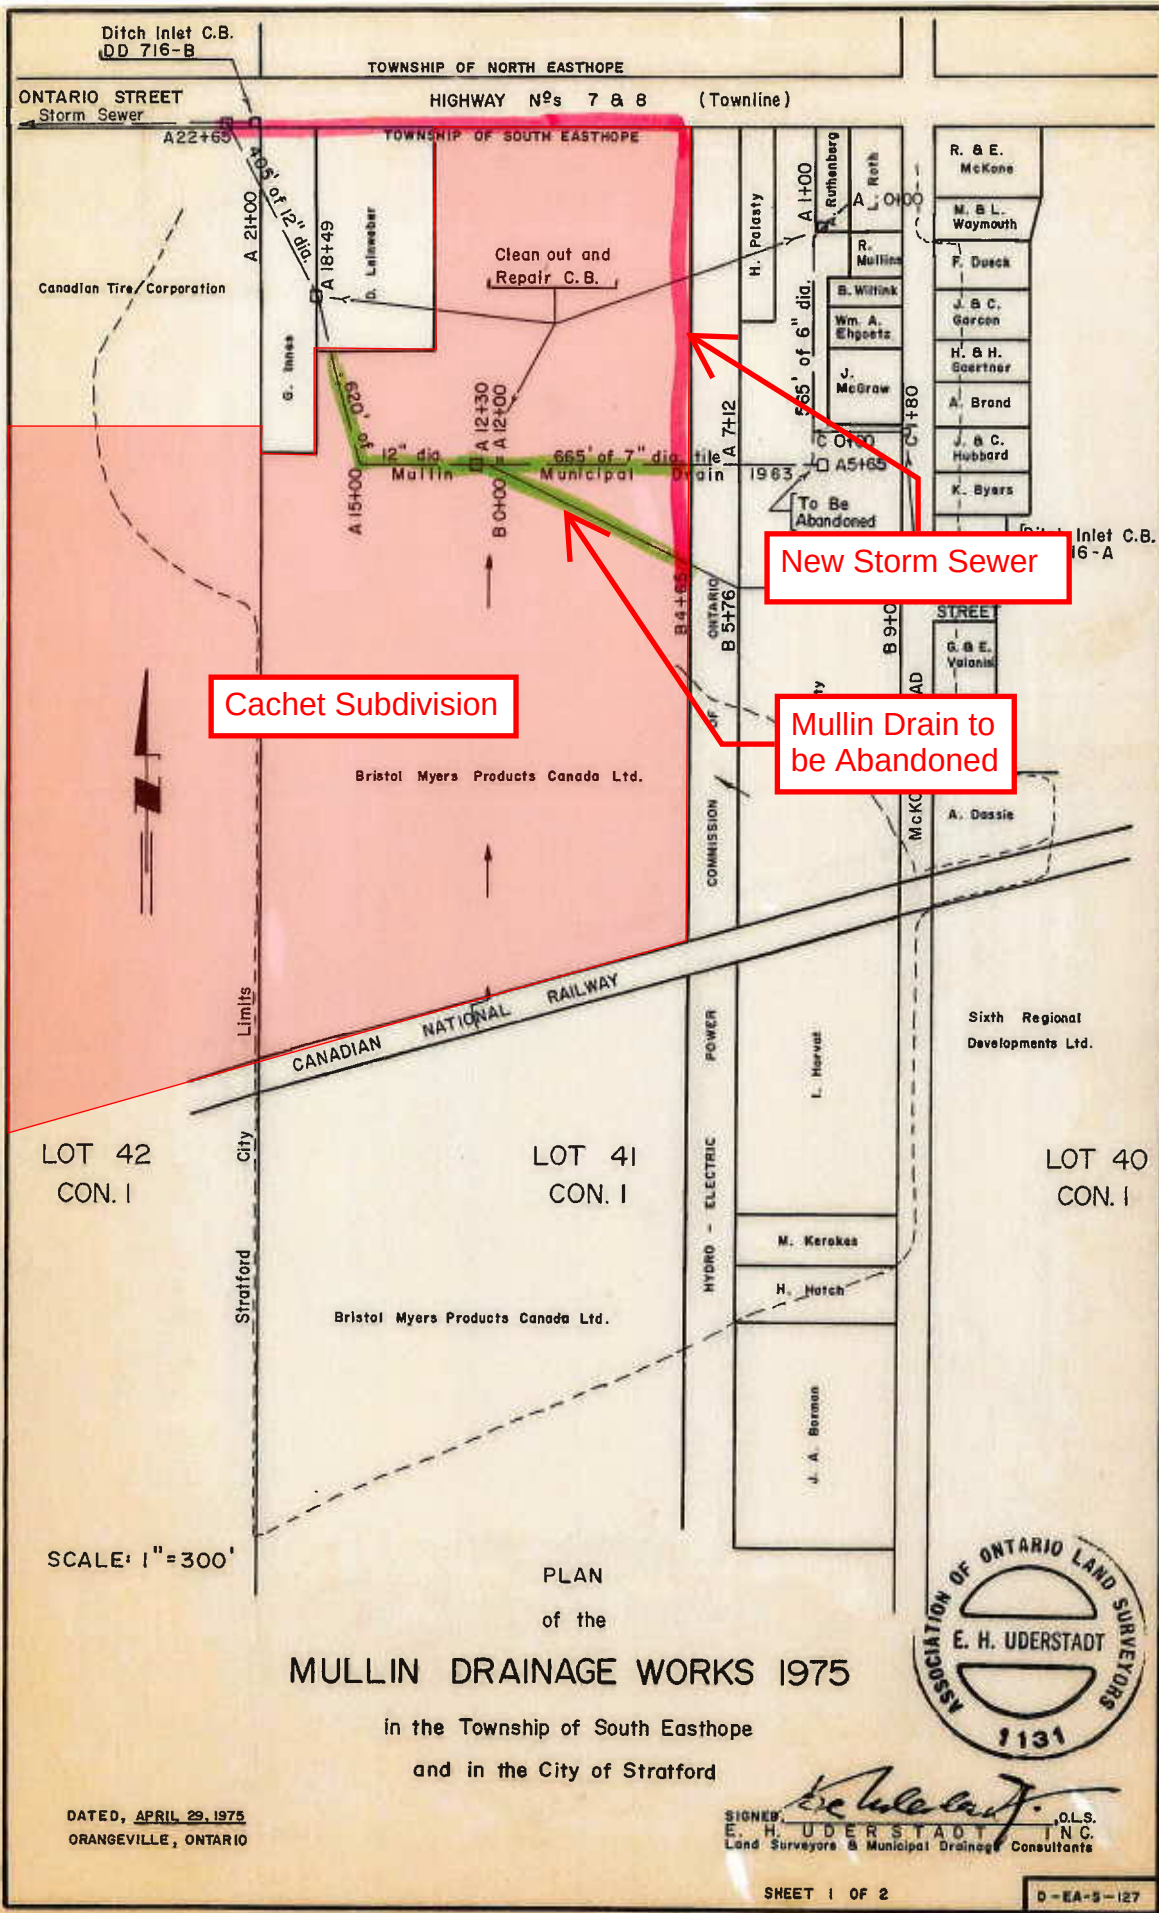

MULLIN DRAINAGE WORKS 1975

in the Township of South Easthope
and in the City of Stratford

DATED, APRIL 29, 1975
ORANGEVILLE, ONTARIO

SIGNED *E. H. Uderstadt* O.L.S.
E. H. UDERSTADT INC.
Land Surveyors & Municipal Drainage Consultants

