



SCALE 1:150

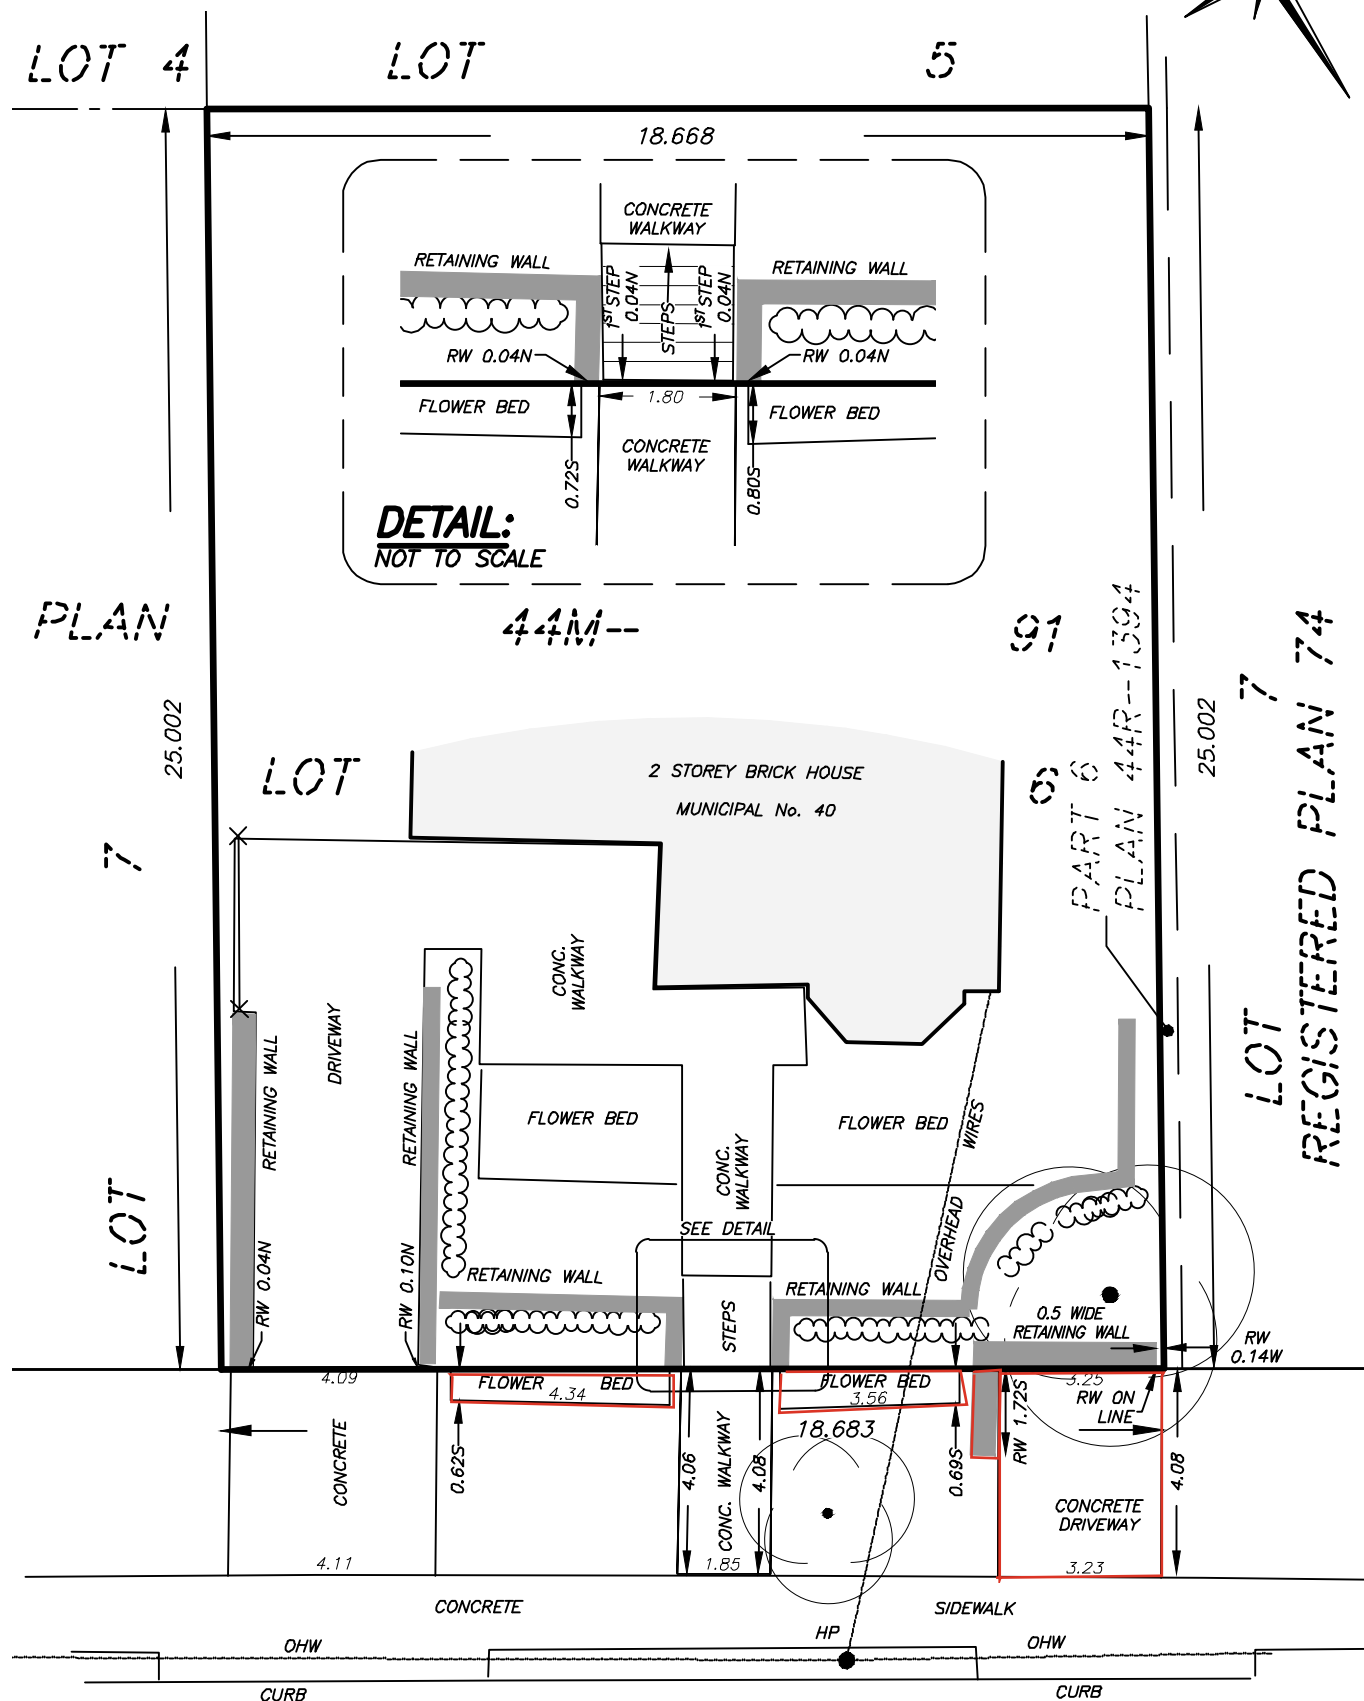

MTE OLS LTD.
ONTARIO LAND SURVEYORS

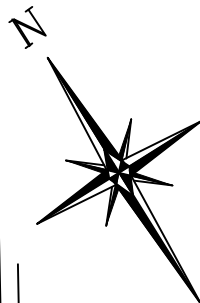

DALY AVENUE

(20.117 WIDE BY REGISTERED PLAN 74)

NOTES:

MEASUREMENTS ON THIS SKETCH
OBTAINED FROM ACTUAL FIELD
SURVEY

METRIC:

DISTANCES SHOWN ON THIS PLAN ARE IN METRES AND
CAN BE CONVERTED TO FEET BY DIVIDING BY 0.3048.

© COPYRIGHT 2025, MTE OLS LTD.

CAUTION:

THIS IS NOT A PLAN OF SURVEY
AND SHALL NOT BE USED
EXCEPT FOR THE PURPOSES
INDICATED IN THE TITLE BLOCK.

THIS SKETCH IS PREPARED FOR
DALY DEVELOPMENTS
DATE : MARCH 17, 2025



MTE ONTARIO LAND SURVEYORS LTD.
365 HOME STREET
STRATFORD, ONTARIO, N5A 2A5
TEL: 519-271-7952

Cad File: P:\P\61566_001\61566_001_SK1.DWG		COGO : 61566_001-UTMGROUND.ASC
Drawn By : M. MARSH	Checked By : D. REAUME	File No : 61566_001-SK1 (S)